


SOH-112-[L]-XW-[H], BSM-011-700

BSM With 160mm Spout, 700 Stand Pipes and Bracing Kit

THE
WATER/
MONOPOLY

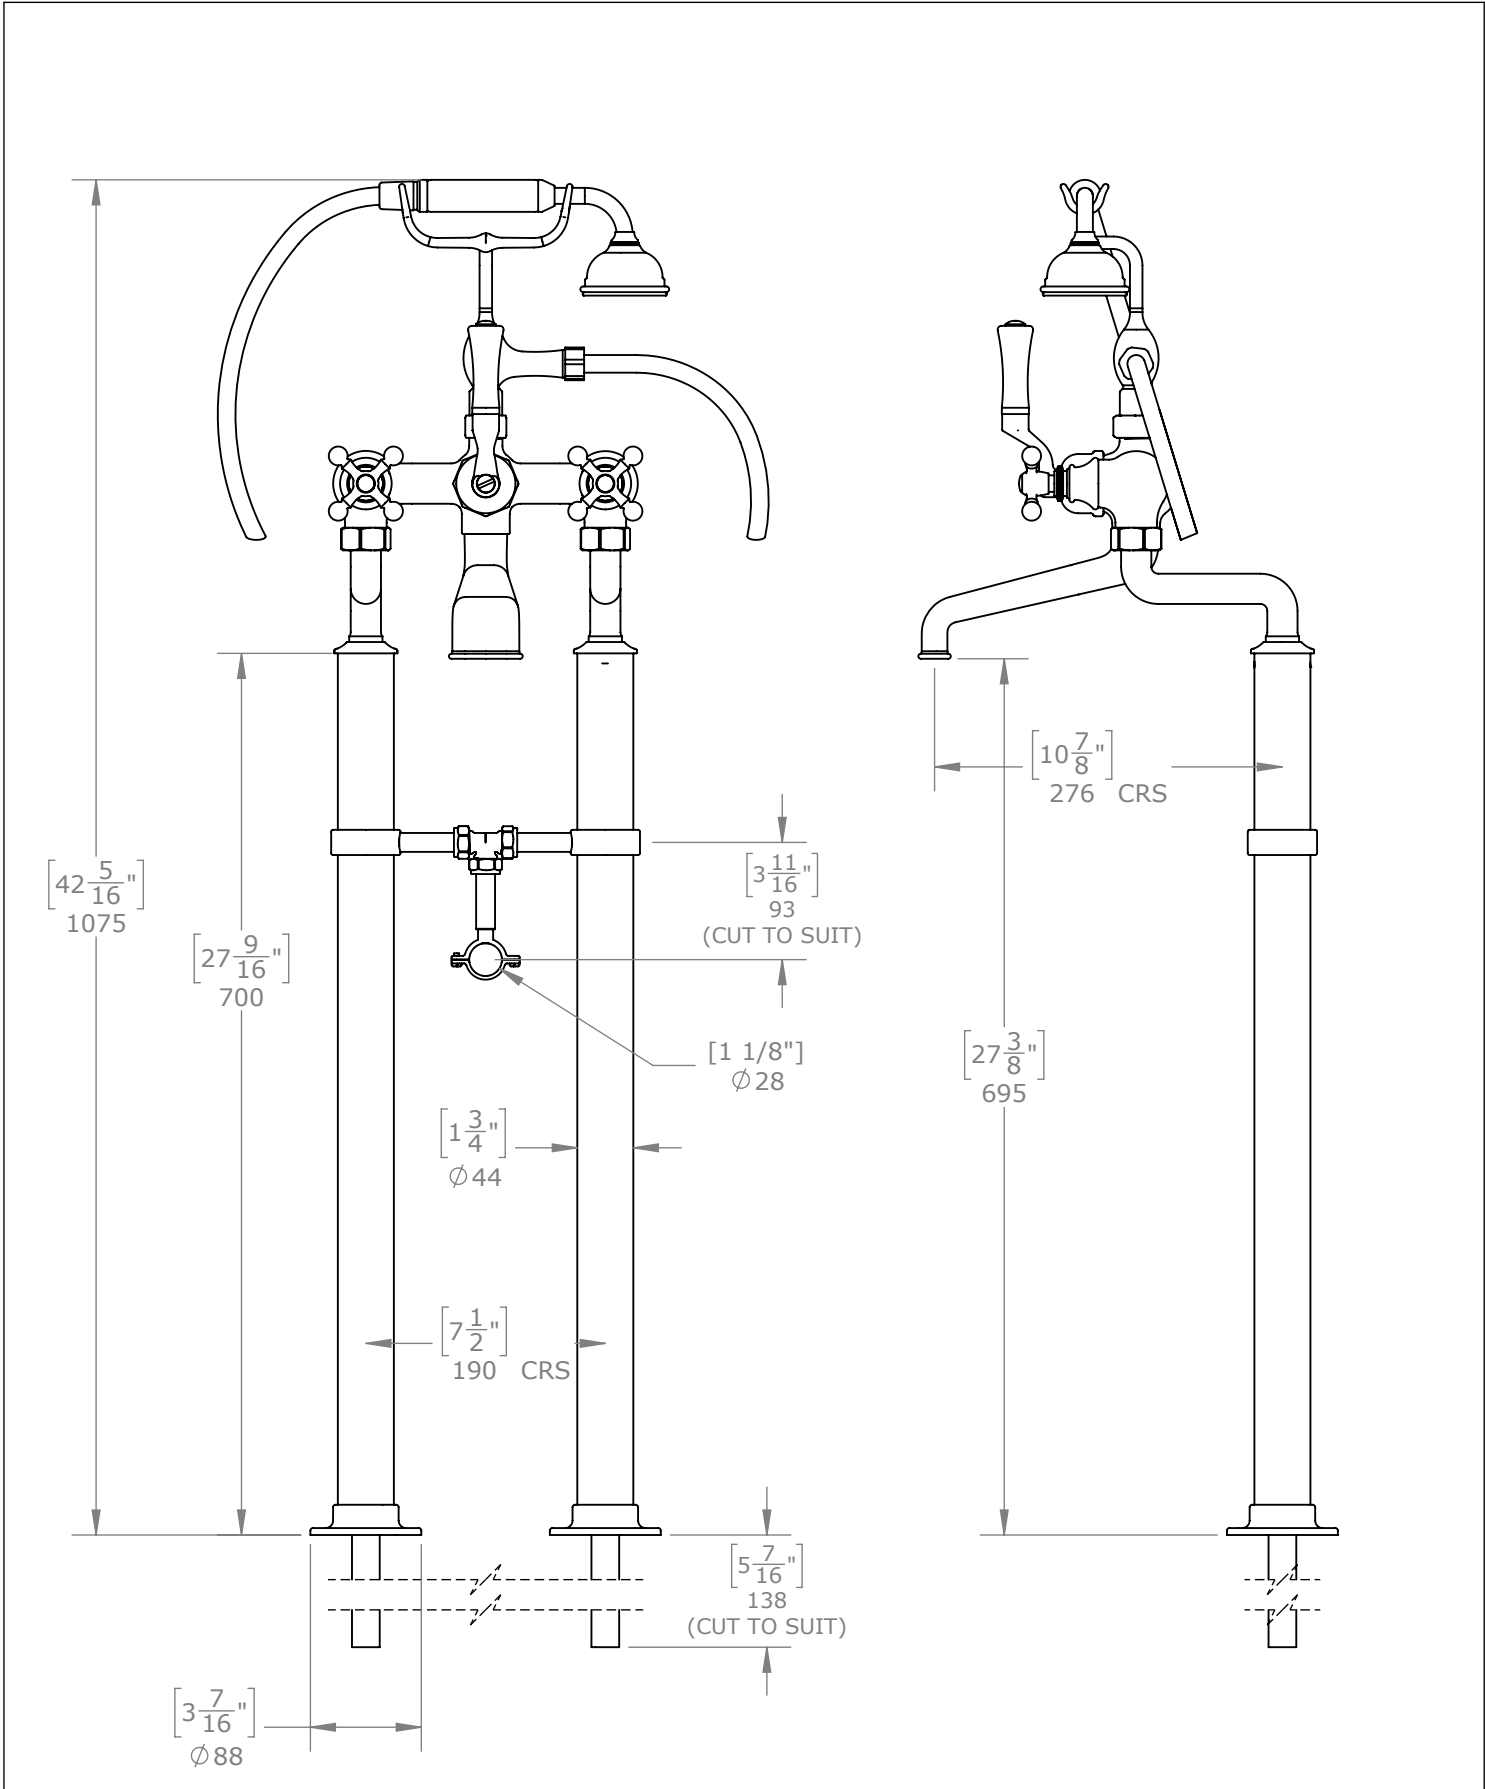

The Honey Factory,
69-71 Scrubs Lane,
London, NW10 6QU

+44 (0)20 7624 2636
info@thewatermonopoly.com